


Key:

- Kerb Line
- Proposed new carriageway surfacing
- Proposed shared use facility
- Grass verge / Small shrubs
- /// Carriageway markings (white and yellow)
- Tactile paving
- ⊗ Trees to be removed in February 2018
- ⊗ Trees to be removed after October 2018
- Aquacells to be installed under verge for drainage
- Open ditches to be installed for drainage
- Construction area for HP gas main diversion work
- HP Gas Main to be diverted

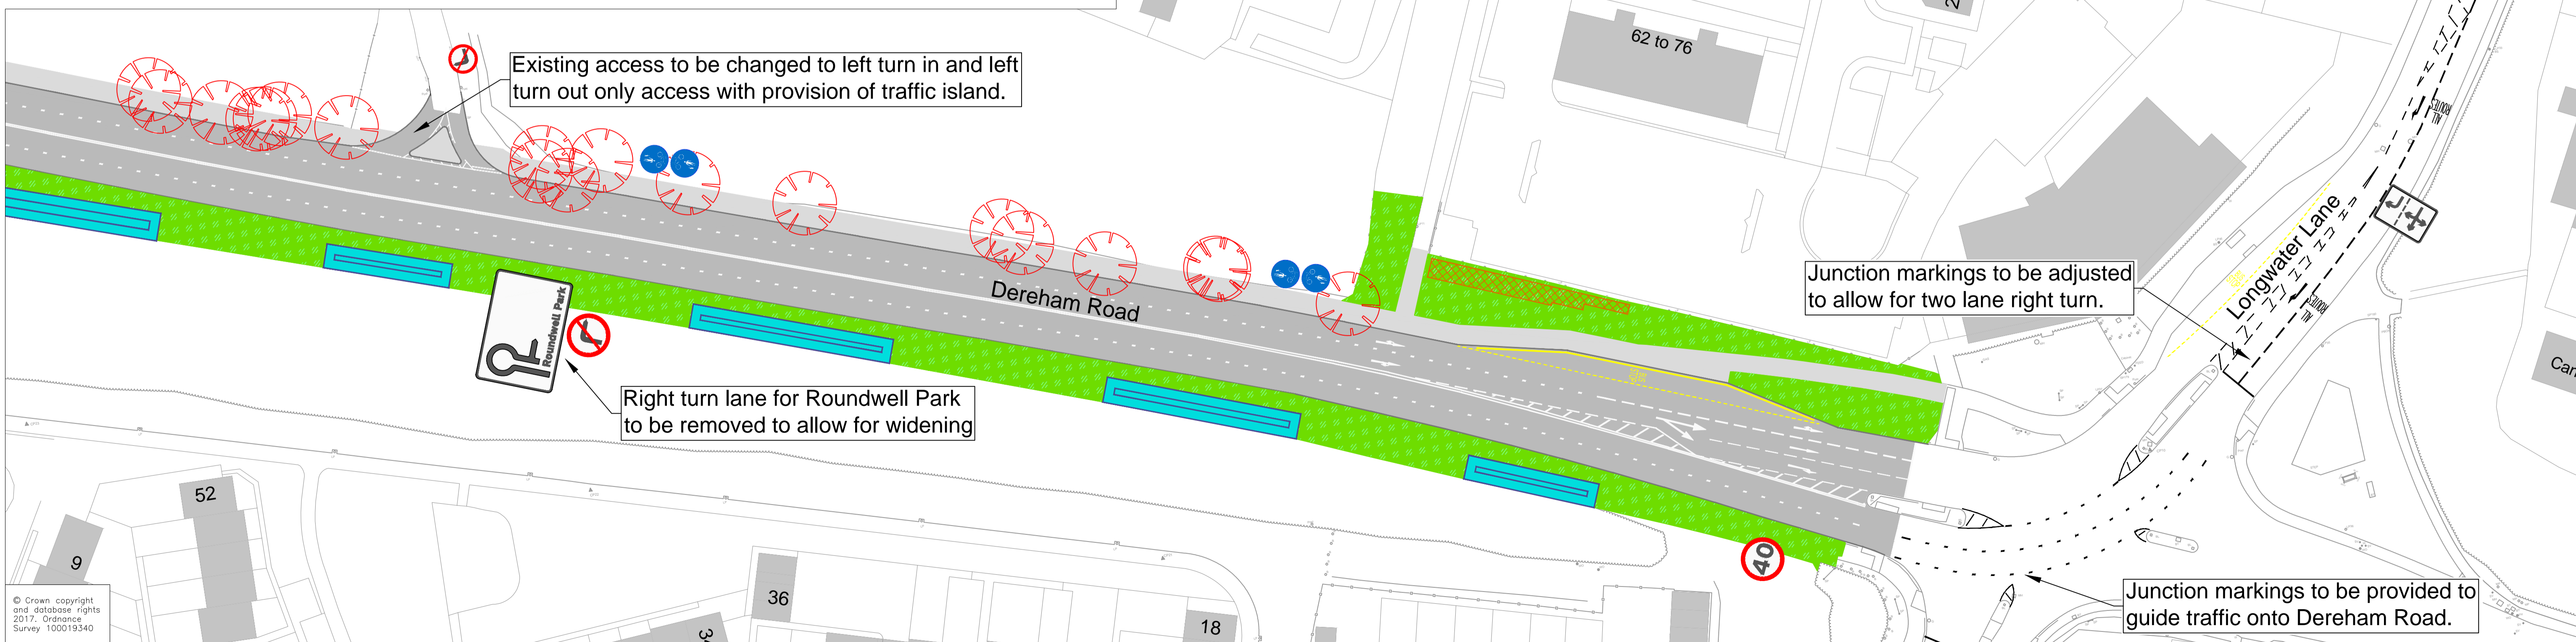

© Crown copyright and database rights 2017. Ordnance Survey 100019340



Tom McCabe
Executive Director of
Community and Environmental Services
Norfolk County Council
County Hall, Martineau Lane
Norwich NR1 2SG

DRAWING TITLE
PUBLIC CONSULTATION PLAN
PRELIMINARY LAYOUT

REV.	DESCRIPTION	DRAWN BY	CHECKED	DATE

SURVEYED BY	INITIALS	DATE	DRAWING No.
TOPO		2017	PK5090-PH2-PRE-100
DESIGNED BY	JC	10/17	PROJECT TITLE
DRAWN BY	JC	11/17	COSTESSEY - DEREHAM ROAD / LONGWATER LANE
CHECKED BY	JR	11/17	PHASE 2
			SCALE
			1:500 @ A1
			FILE No.
			PK5090